

ACTIONS

A. SIGNAGE

Signage is to provide corridor / reserve names & directional, compliance & interpretive information as required (Refer Action 31). Directional signage may include points of interest such as the sports facilities & boardwalk crossing.

B. TRACKS & ACCESS

As part of the shared track network continue to develop a pathway at St Matthews Farm located around perimeter of reserve and establish connections to Wabash & Domic Reserves. (Refer Action 23).

C. MOUNDING

Establish mounding associated with shade trees to enclose sports fields, & provide wind protection & spectator seating. (Refer Action 40).

D. PROPOSED CROSSING / BOARDWALK:

Provide a boardwalk crossing over South Creek from St Matthews Farm to Wabash Reserve. Structure to feature viewing platforms/decks for observing wetland. (Refer Action 30).

E. EXTENDED CAR PARKS:

Extend existing car parking on both Grover Ave & Waroon Rd to accommodate additional parking for peak times. (Refer Action 35).

Assess the need for lighting for car parks and where relevant install appropriate lighting. (Refer Action 37).

F. ROAD CROSSING

Develop appropriate road crossings on Nth Fisher Rd to link proposed pathways & reserve (Refer Action 23).

G. SHADE TREES

Increase the planting of shade trees. (Refer Action 22). Species to be in accordance with Local Habitat Strategy.

H. YOUTH FACILITY:

Maintain existing youth facilities. Potential to utilise available space for another facility. Option may be small skate ramps at mound near basketball courts. (Refer Action 50).

I. NORTH AMENITIES BUILDING:

Replacement of the northern amenities building. Facilities to include canteen, meeting room, toilets, storage, & change rooms. (Refer Action 39). Where appropriate use the Crime Prevention through Environmental Design Principles to increase safety & deter vandalism. (Refer Action 51).

J. SOUTH AMENITIES BUILDING:

Renovation and extension of the southern amenities building with potential inclusion of club & community space built above. Lower storey facilities to include canteen, toilets, storage, & change rooms. (Refer Action 39). Where appropriate use the Crime Prevention through Environmental Design Principles to increase safety & deter vandalism. (Refer Action 51).

K. SPORTS FIELDS:

Rectification of fields & review of current reconfiguration. (Refer Action 46).

L. HABITAT DEVELOPMENT:

Additional habitat areas are to be developed as proposed in the 'Local Habitat Strategy' & supporting 'Restoration Plan' for St Matthews Farm (Refer Action 4).



St Matthews Farm

LEGEND

NATURAL BUSHLAND: To be retained & protected.	WETLAND: Refer actions.
ST MATTHEWS FARM RESERVE AREA	EXISTING PATH: Refer actions.
WABASH RESERVE AREA	PROPOSED SHARED PATH: Refer actions.
SOUTH CREEK RESERVE AREA	CAR PARK EXTENSIONS: Refer actions.
BOARDWALK CROSSING: Refer actions.	PROPOSED SIGNAGE
SOUTH CREEK: Refer actions.	PROPOSED SHADE TREES & MOUNDING
PROPOSED SECONDARY PATH: Refer actions.	EXISTING TREES

LOCALITY PLAN



ayling drury landscape architecture

Warringah Council


Dee Why Valley & South Creek Open Space Corridor

AD0701-10

1:1250 @ A3

AD0701

May 2008

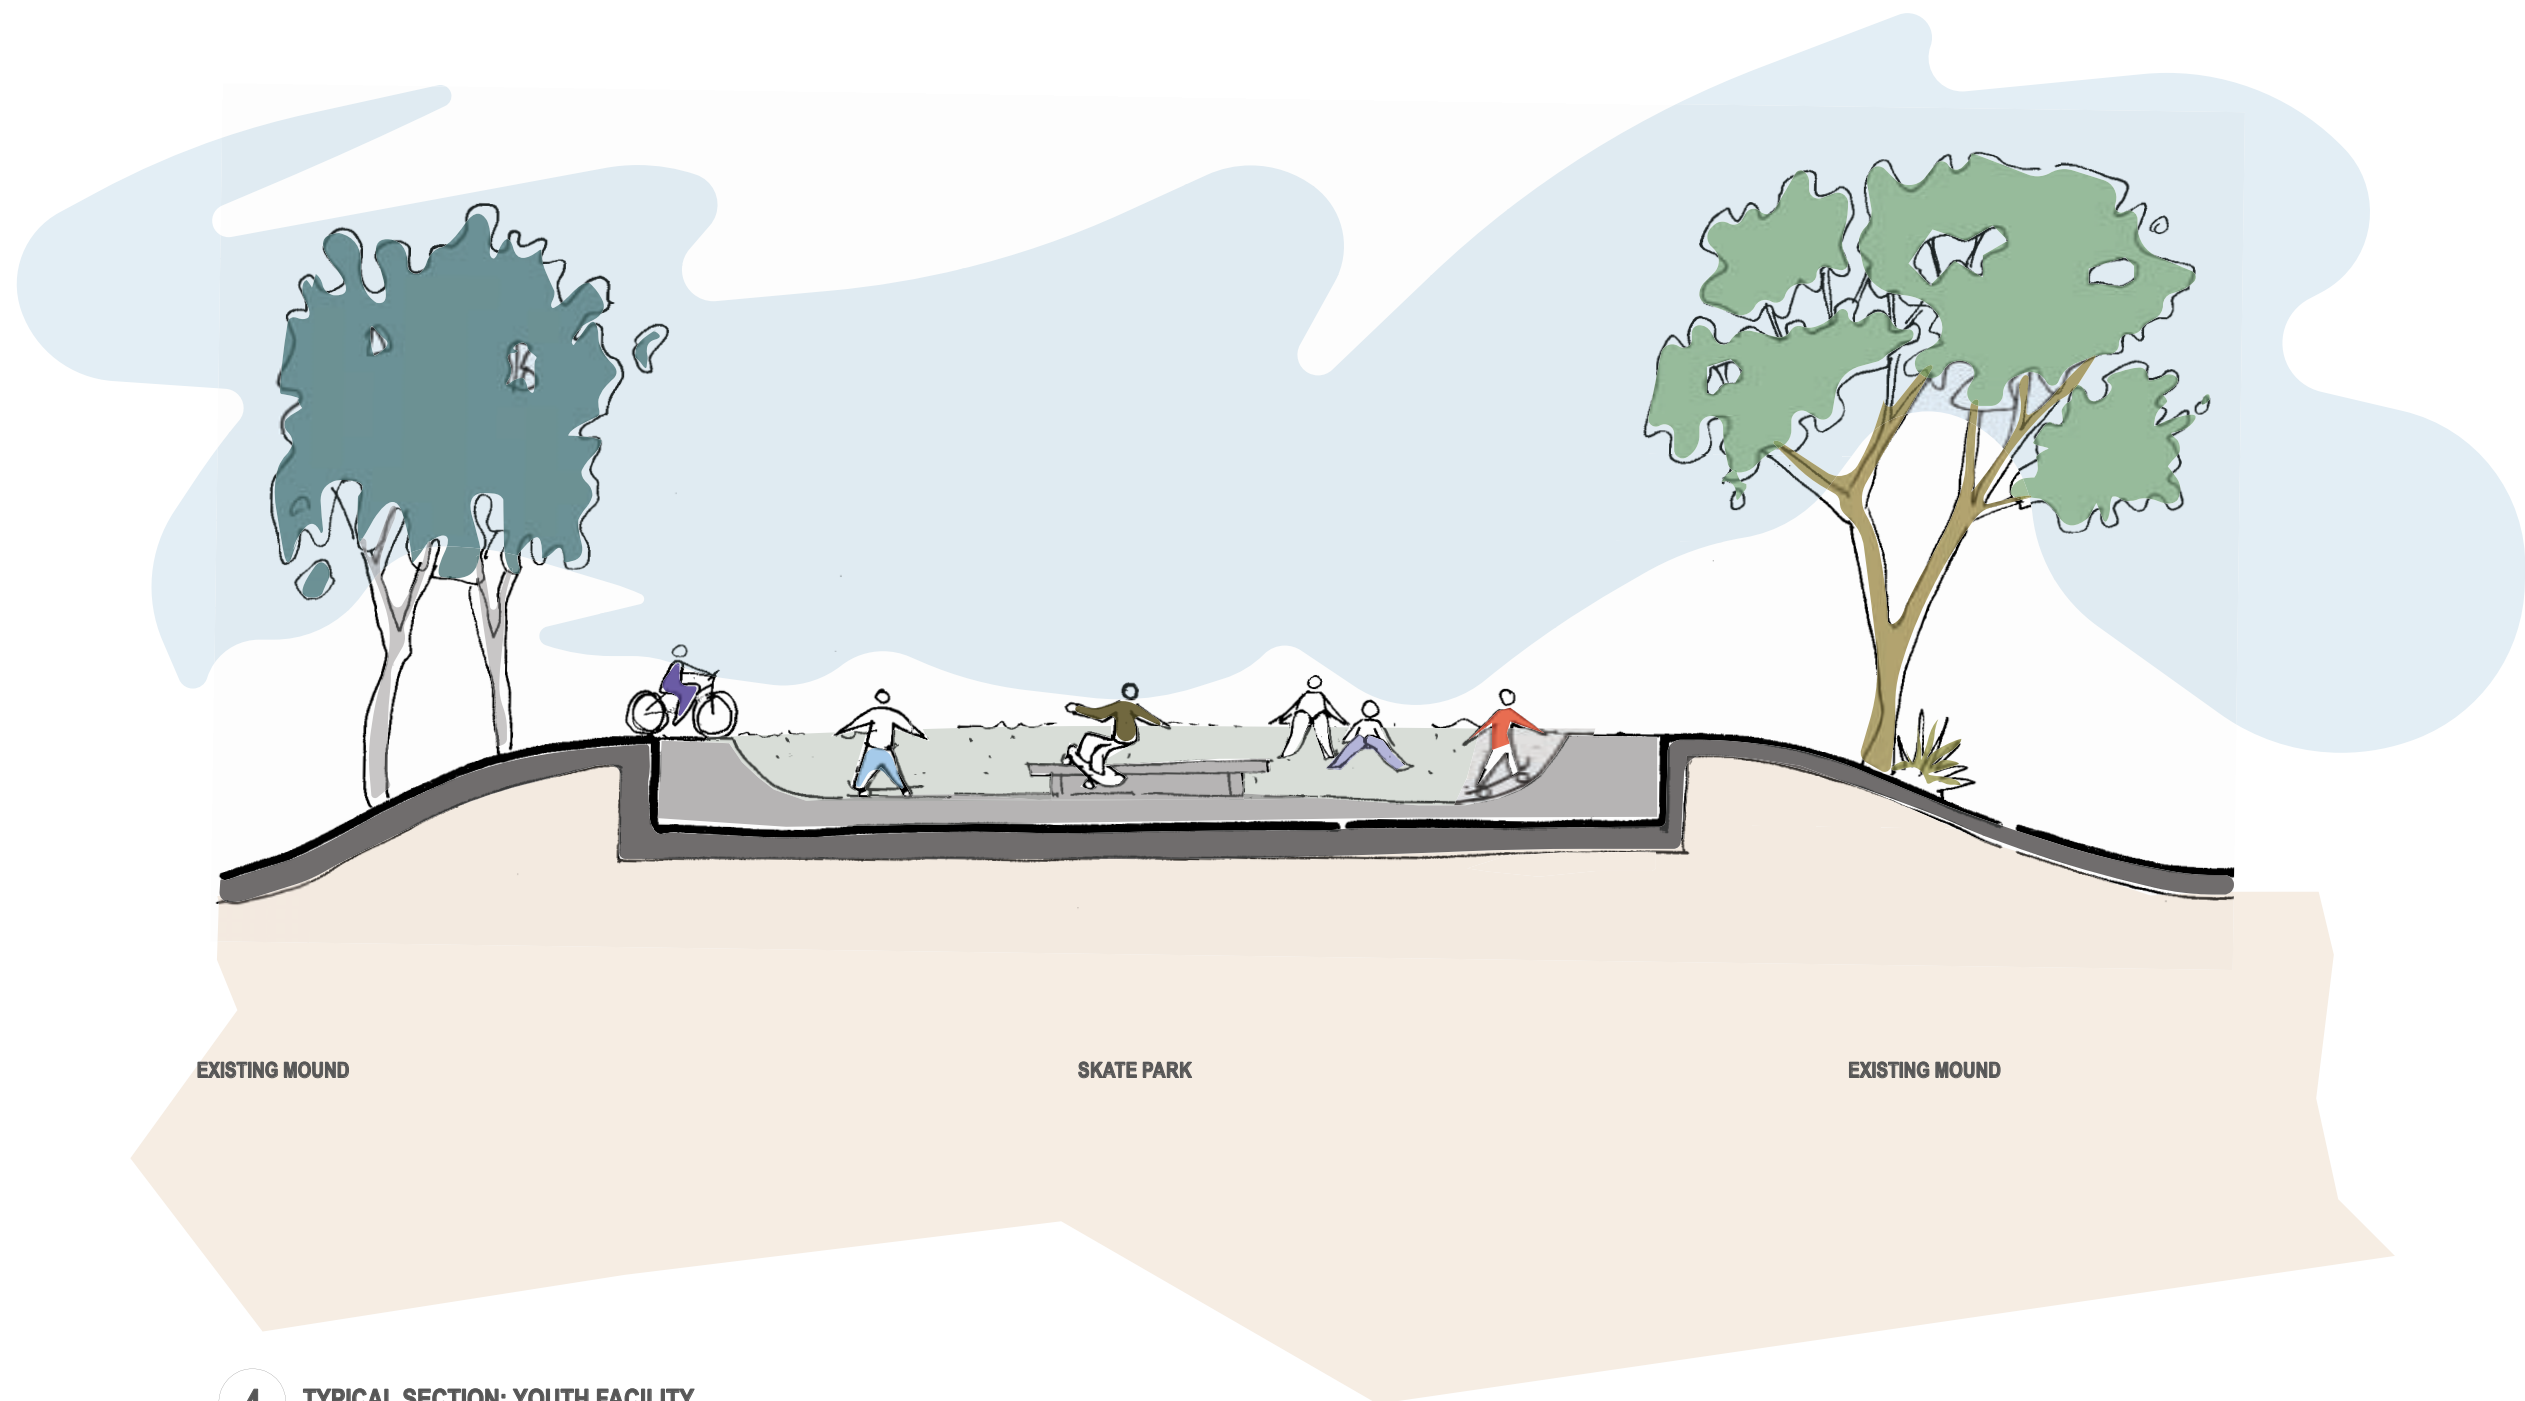

4 TYPICAL SECTION: YOUTH FACILITY