



## ACTIONS

### A. SIGNAGE

Signage is to provide corridor / reserve names & directional, compliance & interpretive information as required (Refer Action 31). Directional signage may include points of interest such as cycling areas, sports facilities, & dog area.

### B. BUSH RESTORATION & HABITAT PROTECTION

Expand the weed eradication & prevention program along South Creek & with the reserve (Refer Action 5).

Undertake an assessment of the reserve to identify potential new areas for bush & habitat restoration. Develop restoration plans for these new areas & any identified endangered communities & remnant habitat areas within the reserve. (Refer Action 2 & 3)

### C. CREEK LINE

Improve & stabilise the creek as outlined in the *Floodplain Risk Management Studies & Plans* & the *Warringah Creek Management Study*. (Refer Action 7).

### D. TRACKS & ACCESS

As part of the shared track network develop a pathway in Cromer Park to connect to adjacent streets, Dumic Place & Multi Use Access Path. (Refer Action 23).

### E. LEARN TO CYCLE AREA

Develop a "learn to ride" bike area to cater for young children. Usage & safety guidelines are to be developed & appropriate signage installed. (Refer Action 54).

### F. FITNESS & CYCLE CIRCUIT

Cycle / pedestrian tracks to provide internal circulation and loop around embankments for young cyclists & pedestrians. (Refer Action 54).

The installation of fitness equipment associated with the pathway loop at Cromer Park is to be considered. (Refer Action 59).

### G. FIELD 1

Upgrade facilities on field 1, including canteen, corporate boxes, barbeque area, amenities, meeting space and additional seating. (Refer Action 39).

### H. FIELD 2

Field 2 to have improved terrace seating on mounds (Refer Action 39). Rectify fields & review current configuration. (Refer Action 46).

### I. FIELD 3 & 4:

Consider trialing an unleashed dog area on Fields 3 & 4 at Cromer Park for restricted weekday hours (i.e. 10pm to 8am). (Refer Action 19).

Rectify fields & review current configuration. (Refer Action 46).

### J. LIGHTING

Lights of a suitable standard to be installed for field 3 and 4. (Refer Action 39).

Assess the need for lighting for car parks & where relevant install appropriate lighting. (Refer Action 37).

### K. FIELD 3 & 4 AMENITY BUILDING

Upgrade & extend existing amenities building. Building to include canteen, toilets, storage & change rooms. (Refer Action 39).

Where appropriate use the Crime Prevention through Environmental Design Principles to increase safety & deter vandalism. (Refer Action 51).

### L. ALL WEATHER PITCHES:

Consider the development of all weather / artificial surface facilities. Pitches shown approx 20 X 30m (Refer Action 41).

### M. SHADE TREES

Increase the planting of shade trees (Refer Action 40). Species to be in accordance with Local Habitat Strategy.

### N. CAR PARKING

Existing vehicle access & netball courts replaced with reconfigured & expanded car park by using available space within the park boundaries (Refer Action 33).

# Cromer

# Park

## LEGEND

	NATURAL BUSHLAND: To be retained & protected.		EXISTING PATH: Refer actions.
	RESERVE AREA		PROPOSED SHARED PATH: Refer actions.
	BUILDINGS & STRUCTURES: Refer actions.		PROPOSED SIGNAGE
	SOUTH CREEK: Refer actions.		PROPOSED SHADE TREES
	PROPOSED PAVEMENT AREA		EXISTING TREES
	PROPOSED CAR PARK: Refer actions.		CYCLE CIRCUIT
	BRIDGE / BOARDWALK: Refer actions.		FITNESS EQUIPMENT

## LOCALITY PLAN



ayling drury landscape architecture

Warringah Council


Dee Why Valley & South Creek Open Space Corridor

AD0701-14


1:1500 @ A3

AD0701

May 2008

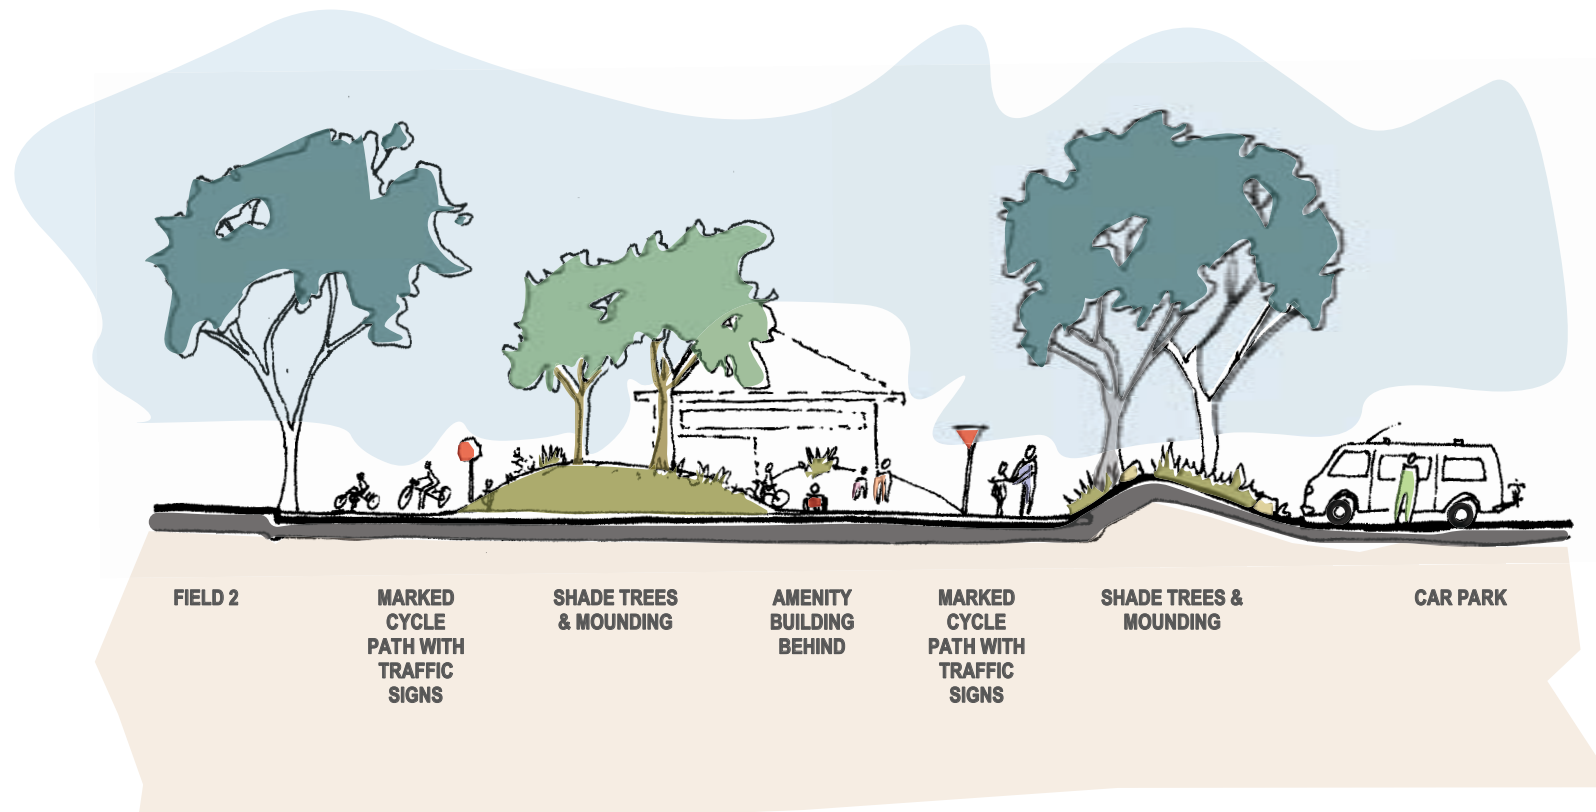

**6** TYPICAL SECTION: LEARN TO RIDE AREA

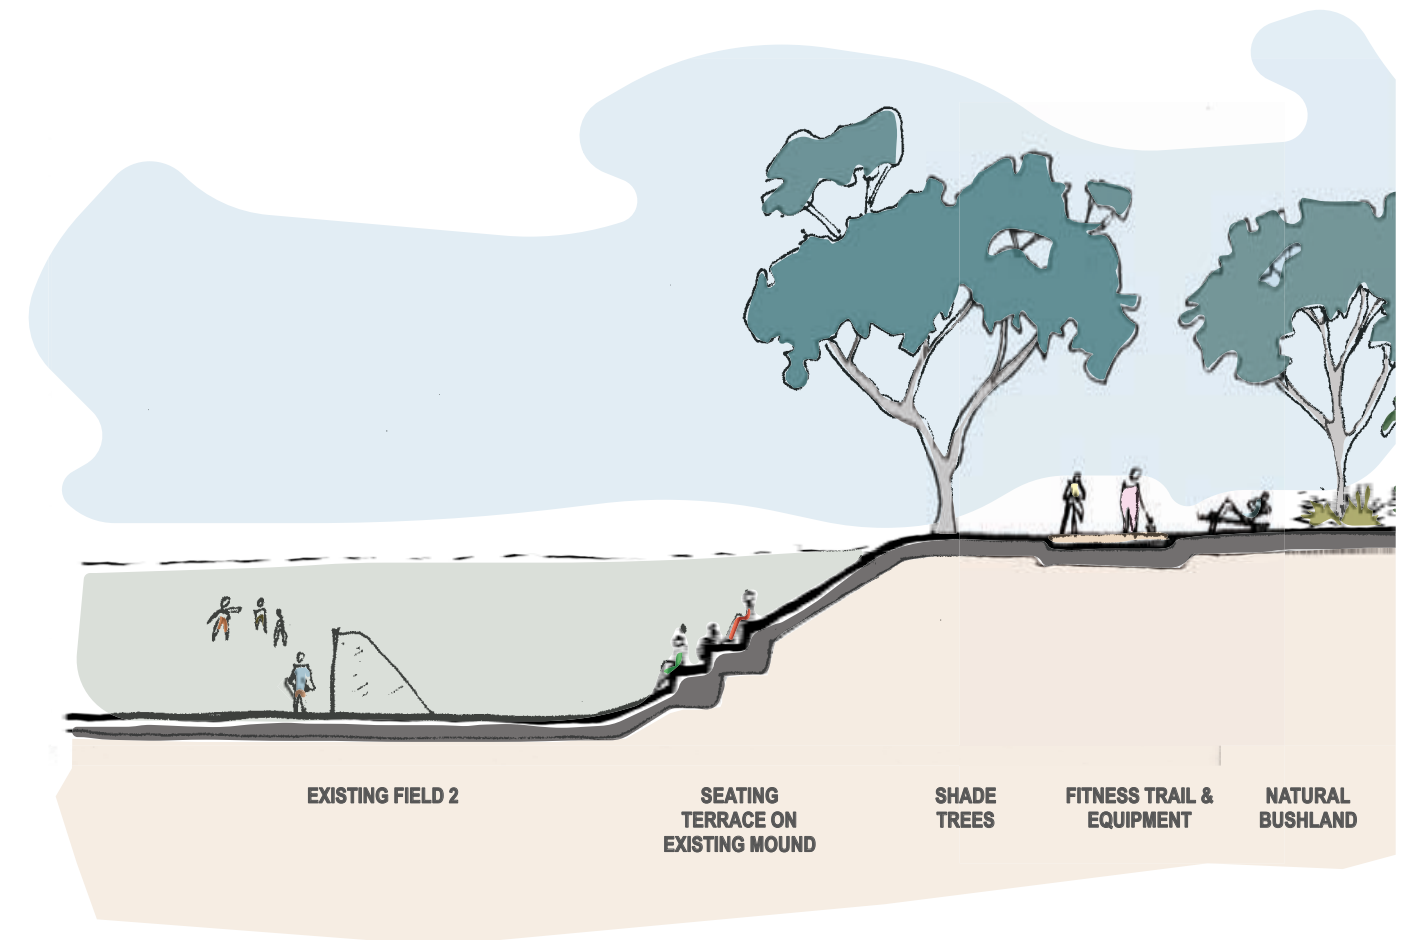

**7** TYPICAL SECTION: FITNESS TRACK & FIELD 2 TERRACES